




Do not scale this drawing. All Dimensions must be checked on site. This drawing and all details contained herein are copyright and must not be reproduced without written permission from Property Tectonics.

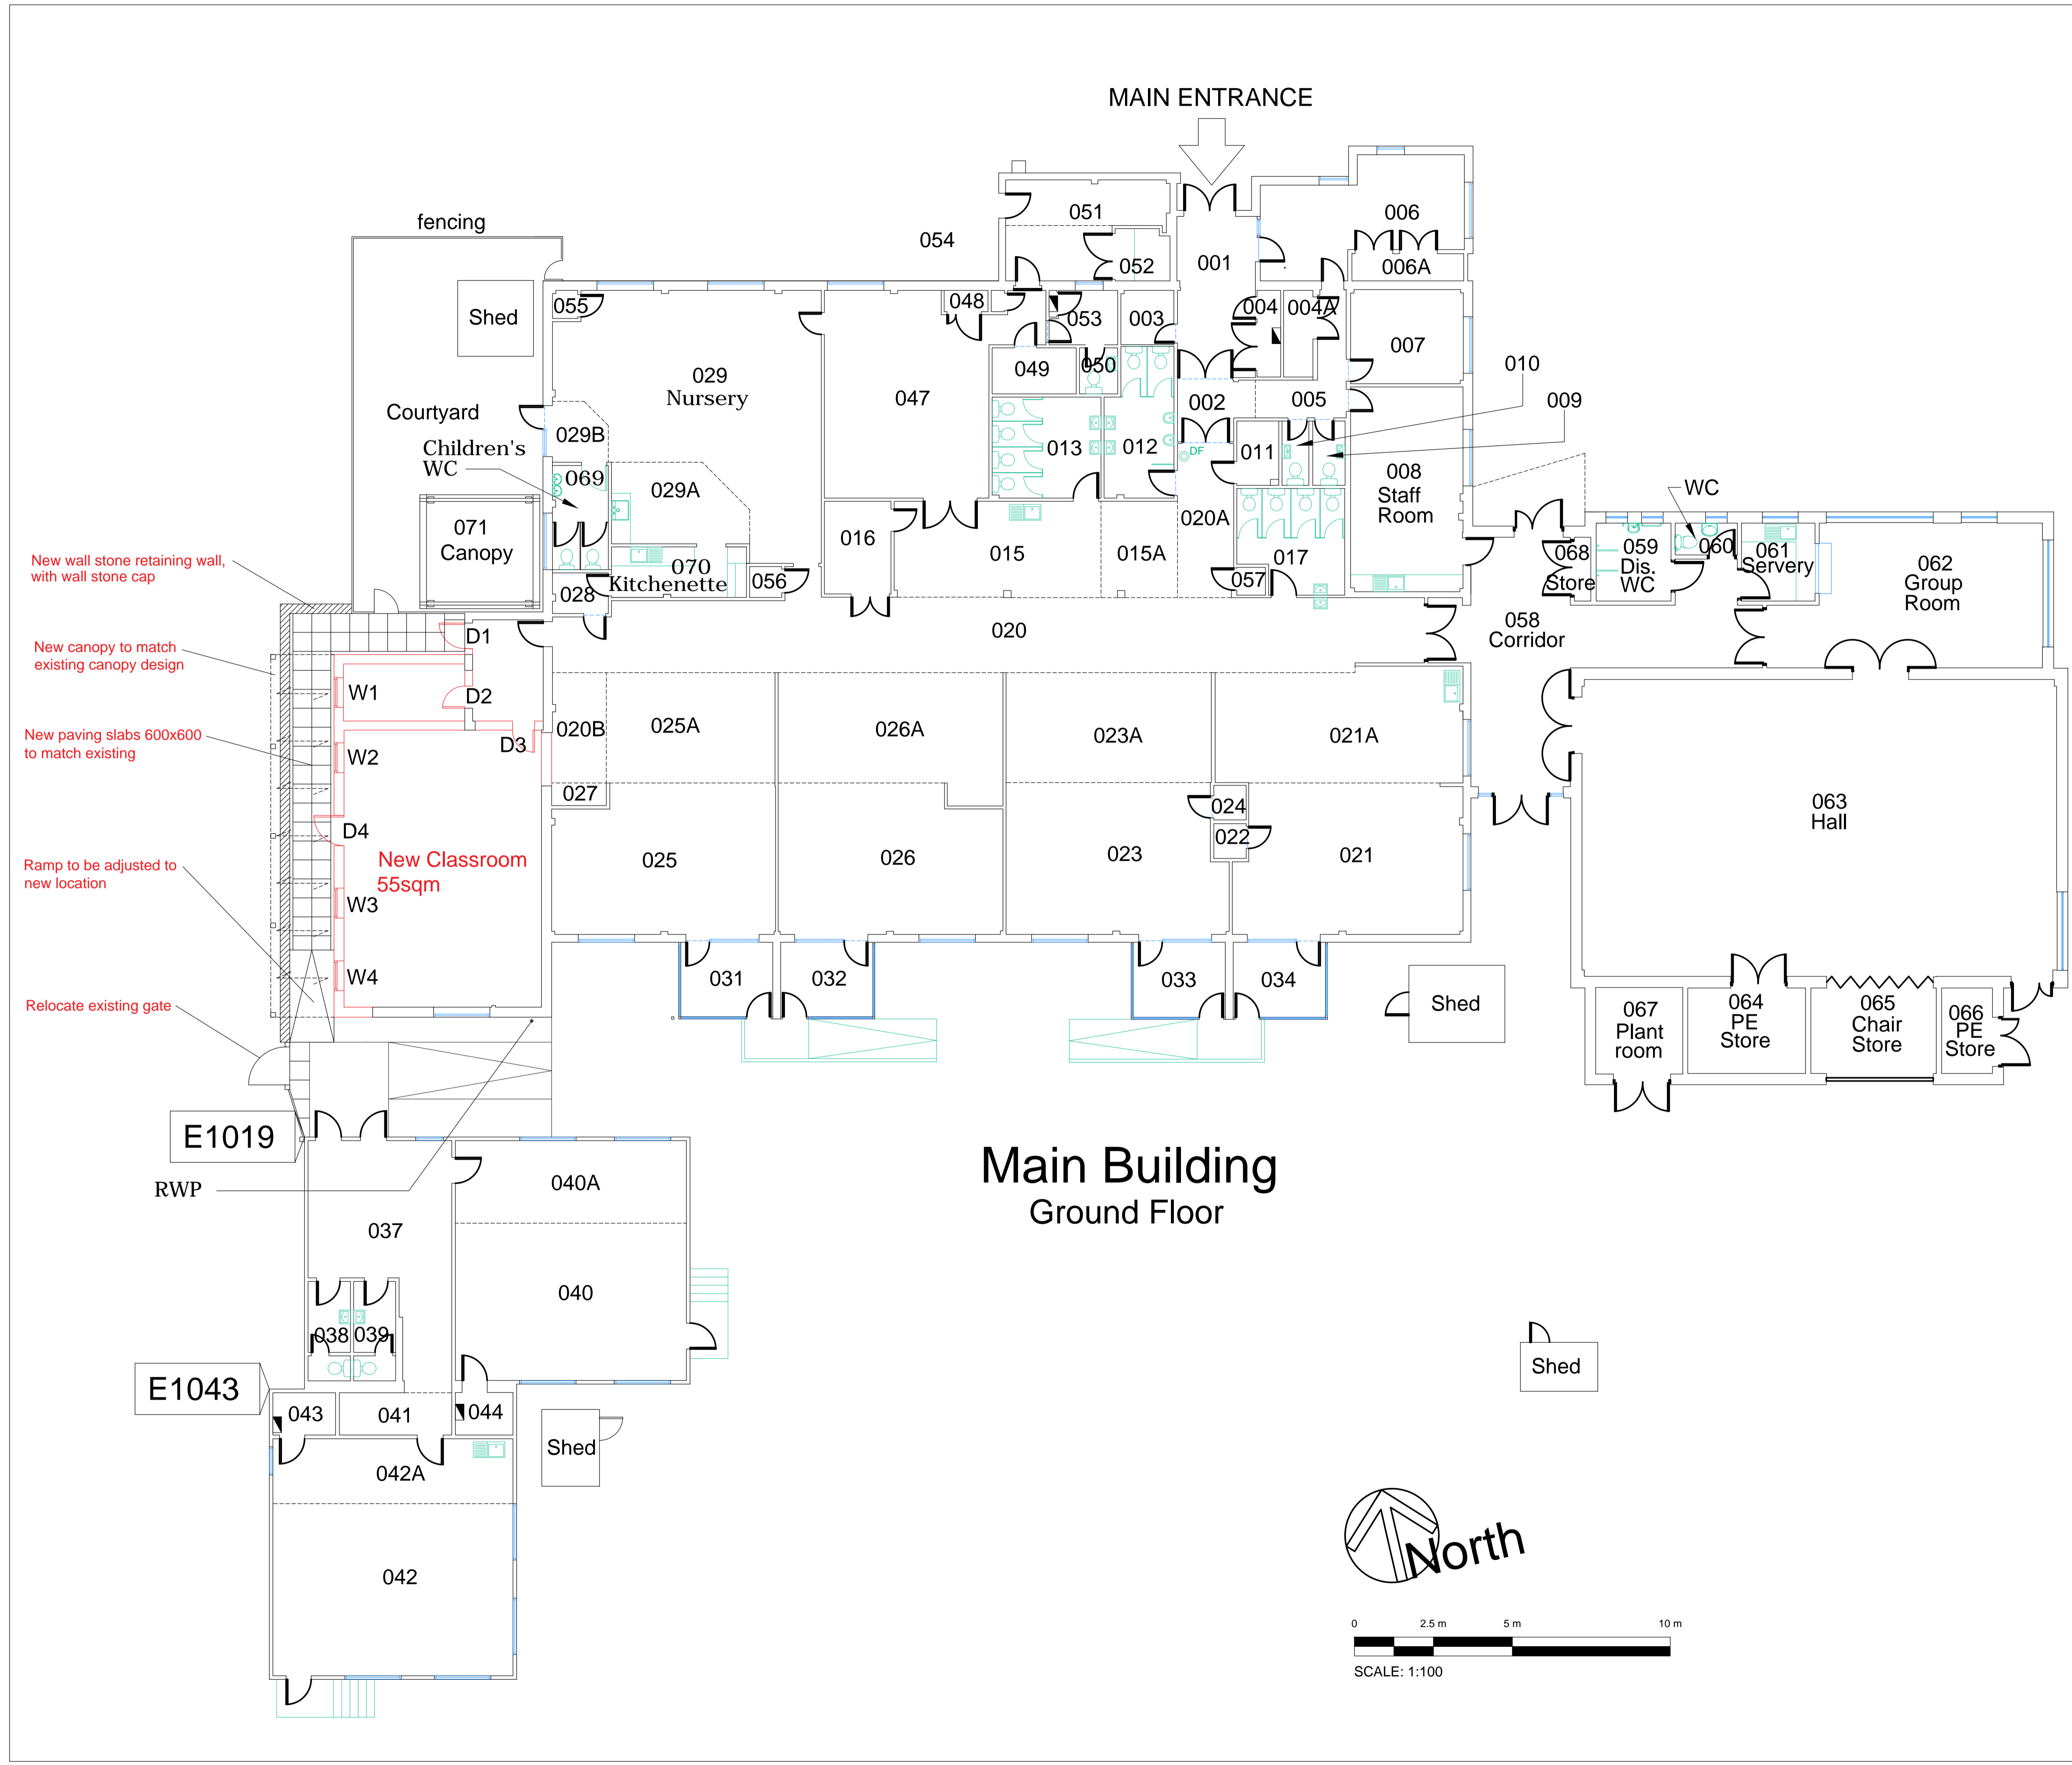

Main Building Ground Floor

- New wall stone retaining wall, with wall stone cap
- New canopy to match existing canopy design
- New paving slabs 600x600 to match existing
- Ramp to be adjusted to new location
- Relocate existing gate

Preliminary Issue

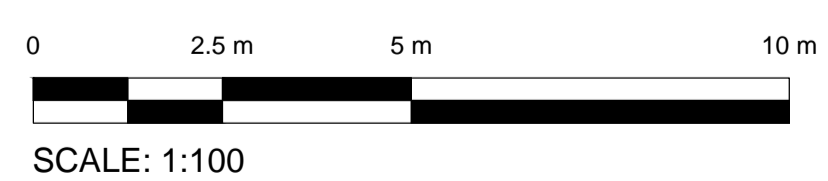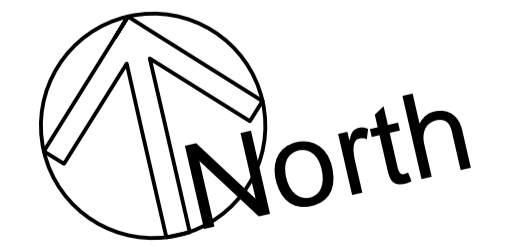

REV	DESCRIPTION	AUTH	APP	DATE

	MANCHESTER HEYWOOD HALL, BOLTON ROAD PENDLEBURY, M27 8UX Telephone: 0161 794 9977 Facsimile: 0161 794 9988
	JOB TITLE WEST CHILINGTON PRIMARY SCHOOL EAST STREET WEST CHILINGTON PULBOROUGH WEST SUSSEX RH20 2JY
DRAWING TITLE PROPOSED GENERAL ARRANGEMENT PLAN GROUND FLOOR	
DATE 09.11.16	DRAWN JN
SCALE 1:200 @ A1	CHECKED
DRAWING NUMBER J9098-001	REVISION /